


# STAGE 3

45' x 59' 2655 SqFt  
GRID ~19' 600 Amps

SLIDING DOOR

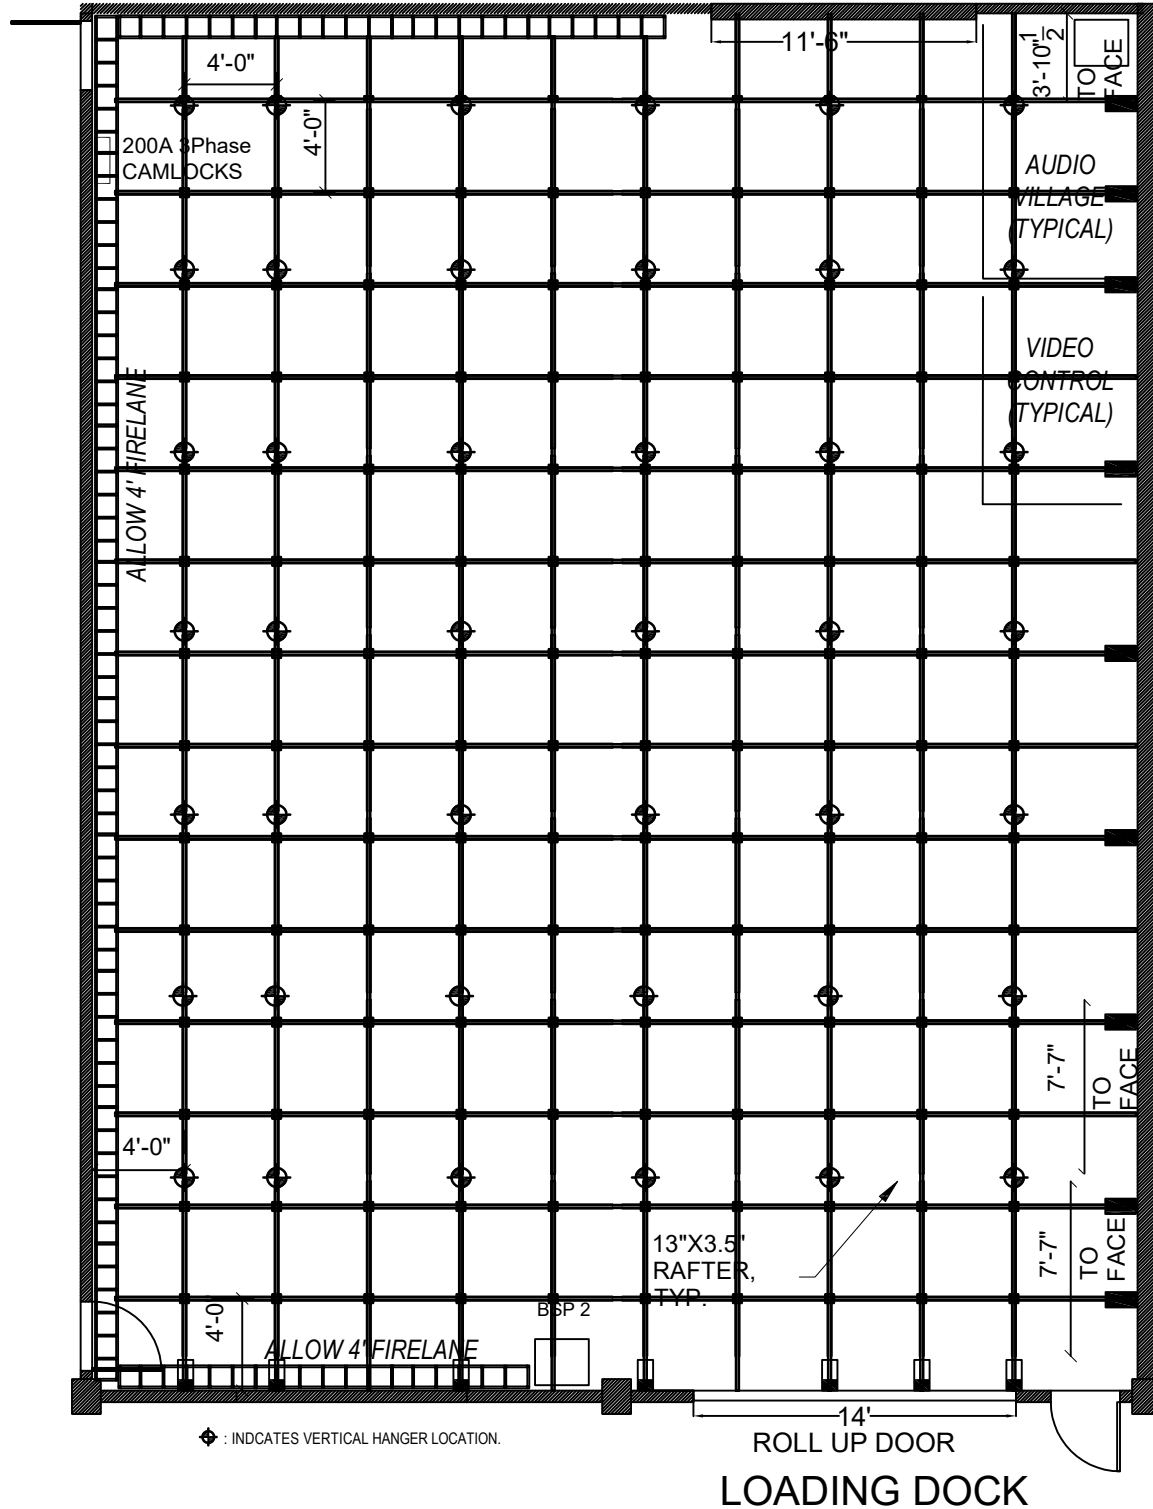

12615 BEATRICE STREET  
PLAYA VISTA, CA 90066  
310.803.9080  
VistaStudios.com

ALL INFORMATION CONTAINED IN THIS DOCUMENT IS PROPRIETARY, AND IS THE INTELLECTUAL PROPERTY OF VISTA STUDIOS. ANY FORM OF REPRODUCTION IS PROHIBITED UNLESS EXPLICITLY AUTHORIZED IN WRITING BY AN AUTHORIZED AGENT.

DEPT. / PROJECT

**STUDIO OPS  
STAGE 3**

DESIGNED BY: RH / FG	DATE: 7/15
DRAWN BY: NE / CD	DATE: 1/18
CHECKED BY: CD / MD	DATE: 1/18
APPROVED BY: R. HEER	DATE: 1/18

REV	DESCRIPTION	DATE	BY

TITLE:  
**VISTA STUDIOS  
STAGE 3  
PLAN VIEW  
w/ PIPE GRID**

SCALE:  
1:100

SHEETS:  
1 OF 1

PLOTTED:

DRAWING:  
**STAGE 3-PG**