


# STAGE 4

40' x 33' 1320 SqFt  
 GRID ~19' 300 Amps

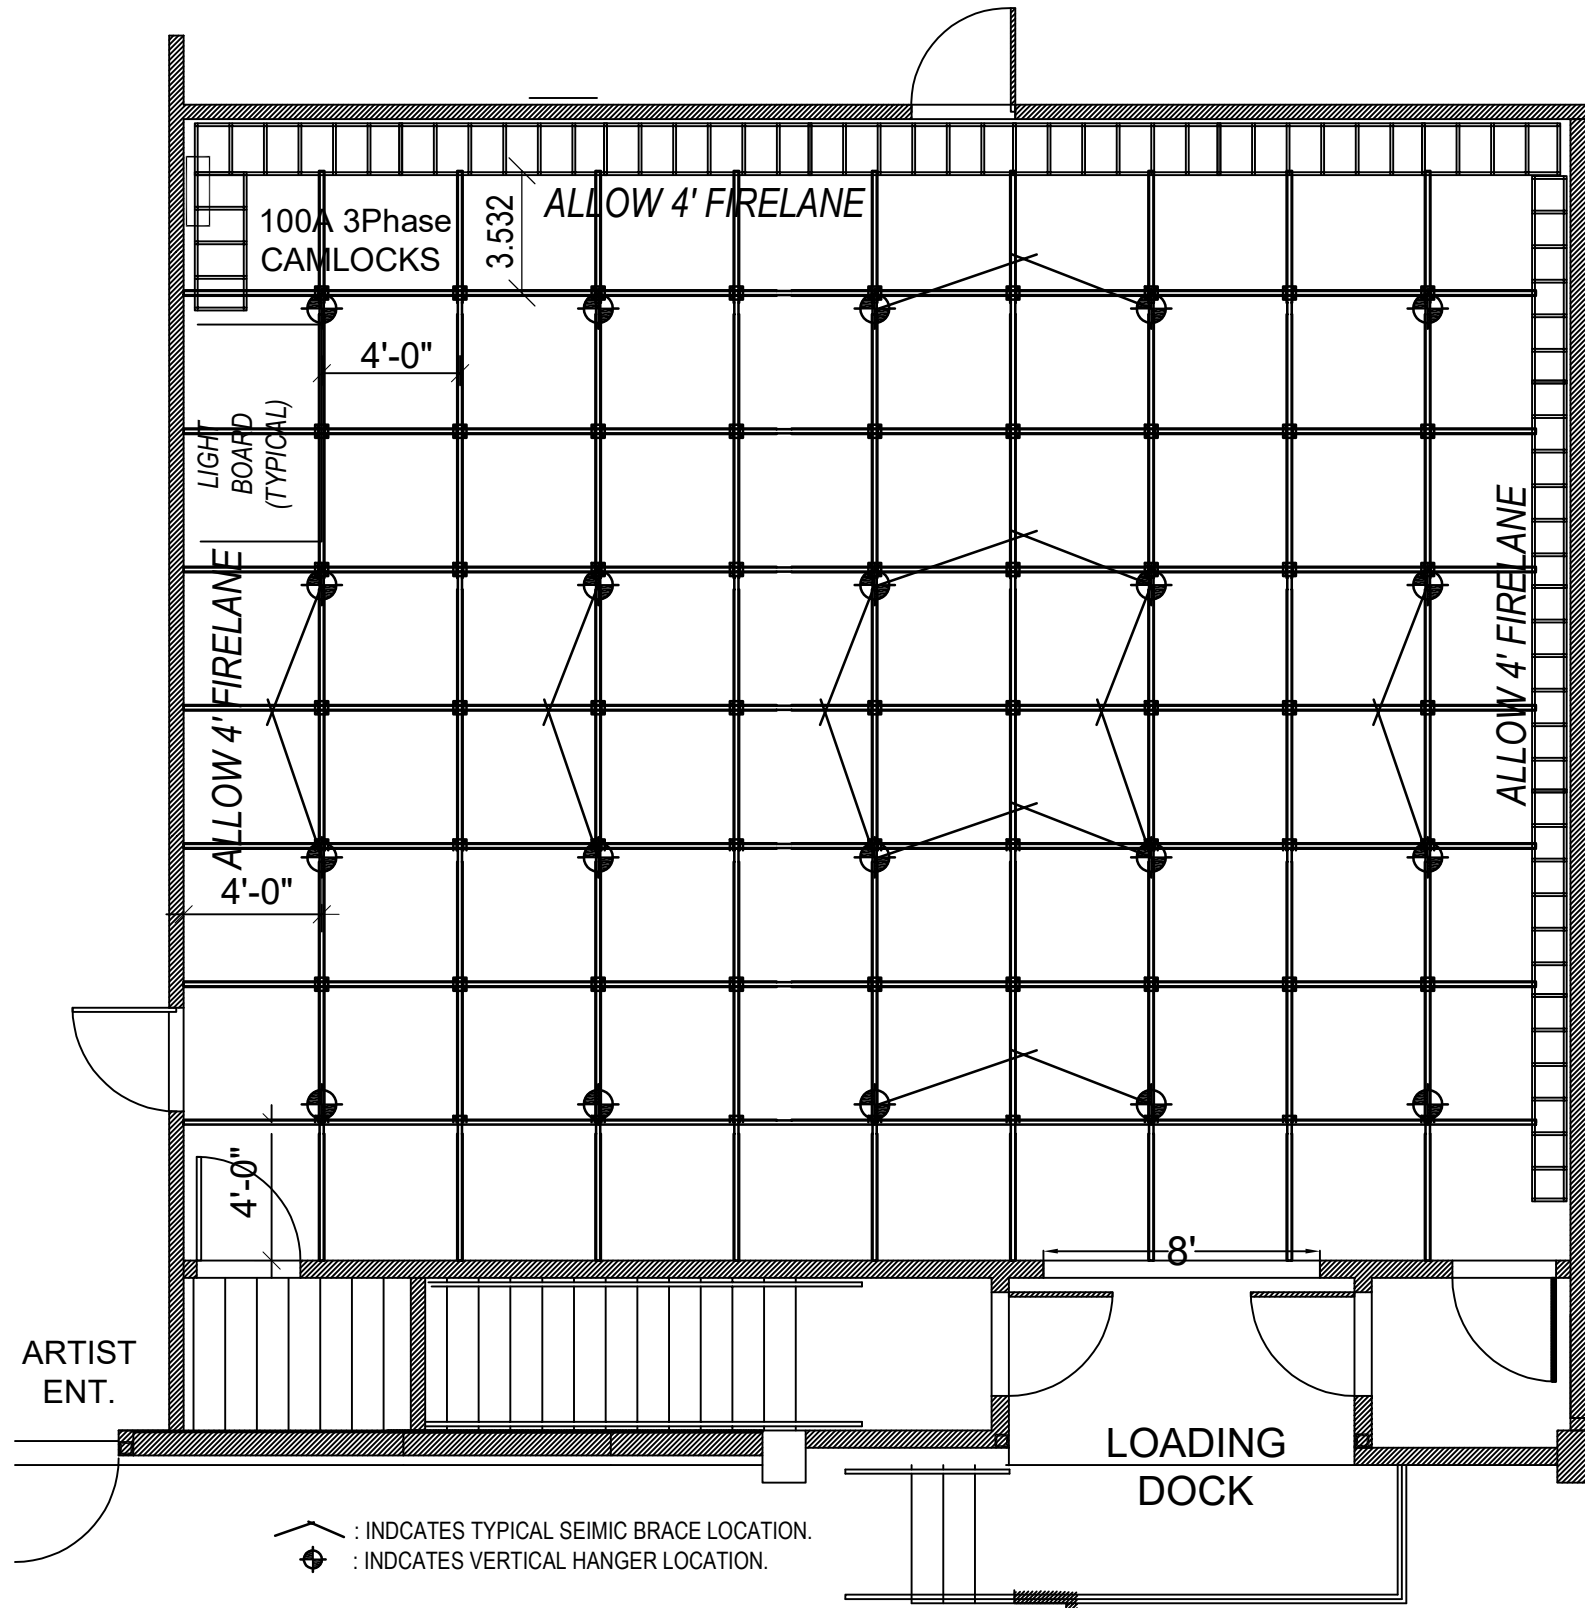

12615 BEATRICE STREET  
 PLAYA VISTA, CA 90066  
 310.803.9080  
 VistaStudios.com

ALL INFORMATION CONTAINED IN THIS DOCUMENT IS PROPRIETARY, AND IS THE INTELLECTUAL PROPERTY OF VISTA STUDIOS. ANY FORM OF REPRODUCTION IS PROHIBITED UNLESS EXPLICITLY AUTHORIZED IN WRITING BY AN AUTHORIZED AGENT.

DEPT. / PROJECT  
**STUDIO OPS  
 STAGE 4**

DESIGNED BY: RH / FG	DATE: 7/15
DRAWN BY: NE / CD	DATE: 1/18
CHECKED BY: CD / MD	DATE: 1/18
APPROVED BY: R. HEER	DATE: 1/18

REV	DESCRIPTION	DATE	BY

TITLE:  
**VISTA STUDIOS  
 STAGE 4  
 PLAN VIEW  
 w/ PIPE GRID**

SCALE:  
1:150

SHEETS:  
1 OF 1

PLOTTED:

DRAWING:  
**STAGE 4-PG**