


STAGE 2

91' x 59' (Longest) 5000 SqFt
 GRID ~19' 1200 Amps

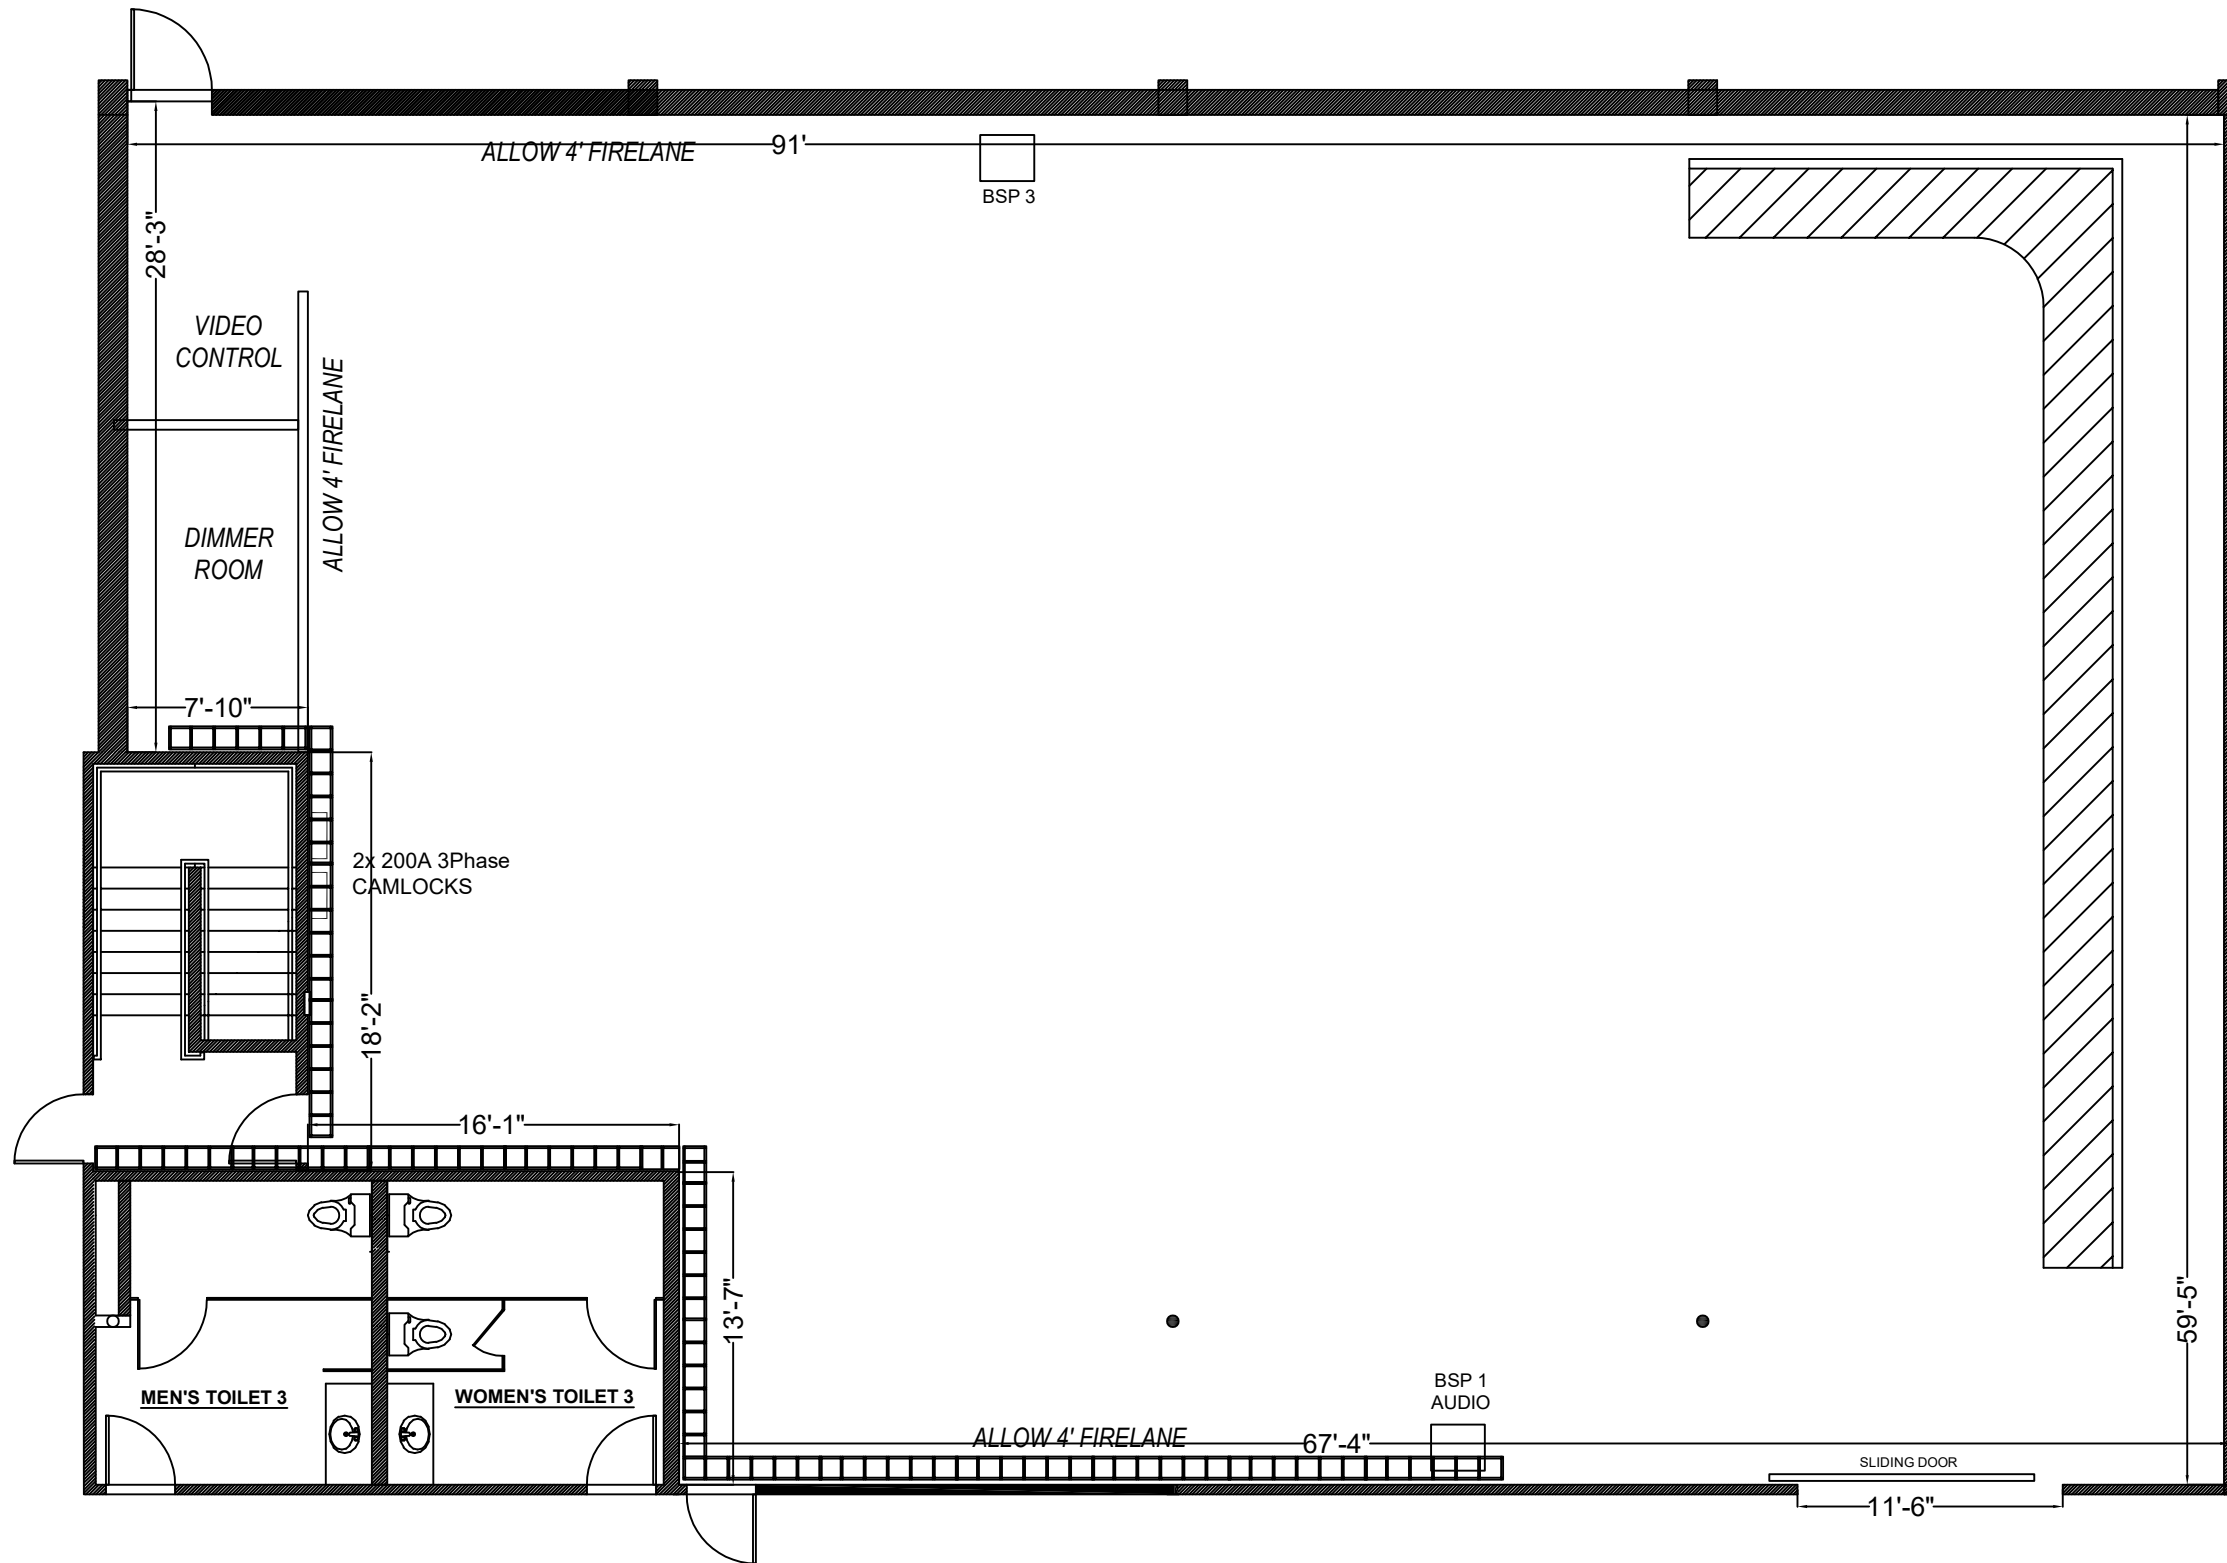

12615 BEATRICE STREET
 PLAYA VISTA, CA 90066
 310.803.9080
 VistaStudios.com

ALL INFORMATION CONTAINED IN THIS DOCUMENT IS PROPRIETARY, AND IS THE INTELLECTUAL PROPERTY OF VISTA STUDIOS. ANY FORM OF REPRODUCTION IS PROHIBITED UNLESS EXPLICITLY AUTHORIZED IN WRITING BY AN AUTHORIZED AGENT.

DEPT. / PROJECT
**STUDIO OPS
 STAGE 2**

DESIGNED BY: RH / FG	DATE: 7/15
DRAWN BY: NE / CD	DATE: 1/18
CHECKED BY: CD / MD	DATE: 1/18
APPROVED BY: R. HEER	DATE: 1/18

REV	DESCRIPTION	DATE	BY

TITLE:
**VISTA STUDIOS
 STAGE 2
 PLAN VIEW**

SCALE:
1:100

SHEETS:
1 OF 1

PLOTTED:

DRAWING:
STAGE 2