


STAGE 3

45' x 59' 2655 SqFt
GRID ~19' 600 Amps

SLIDING DOOR

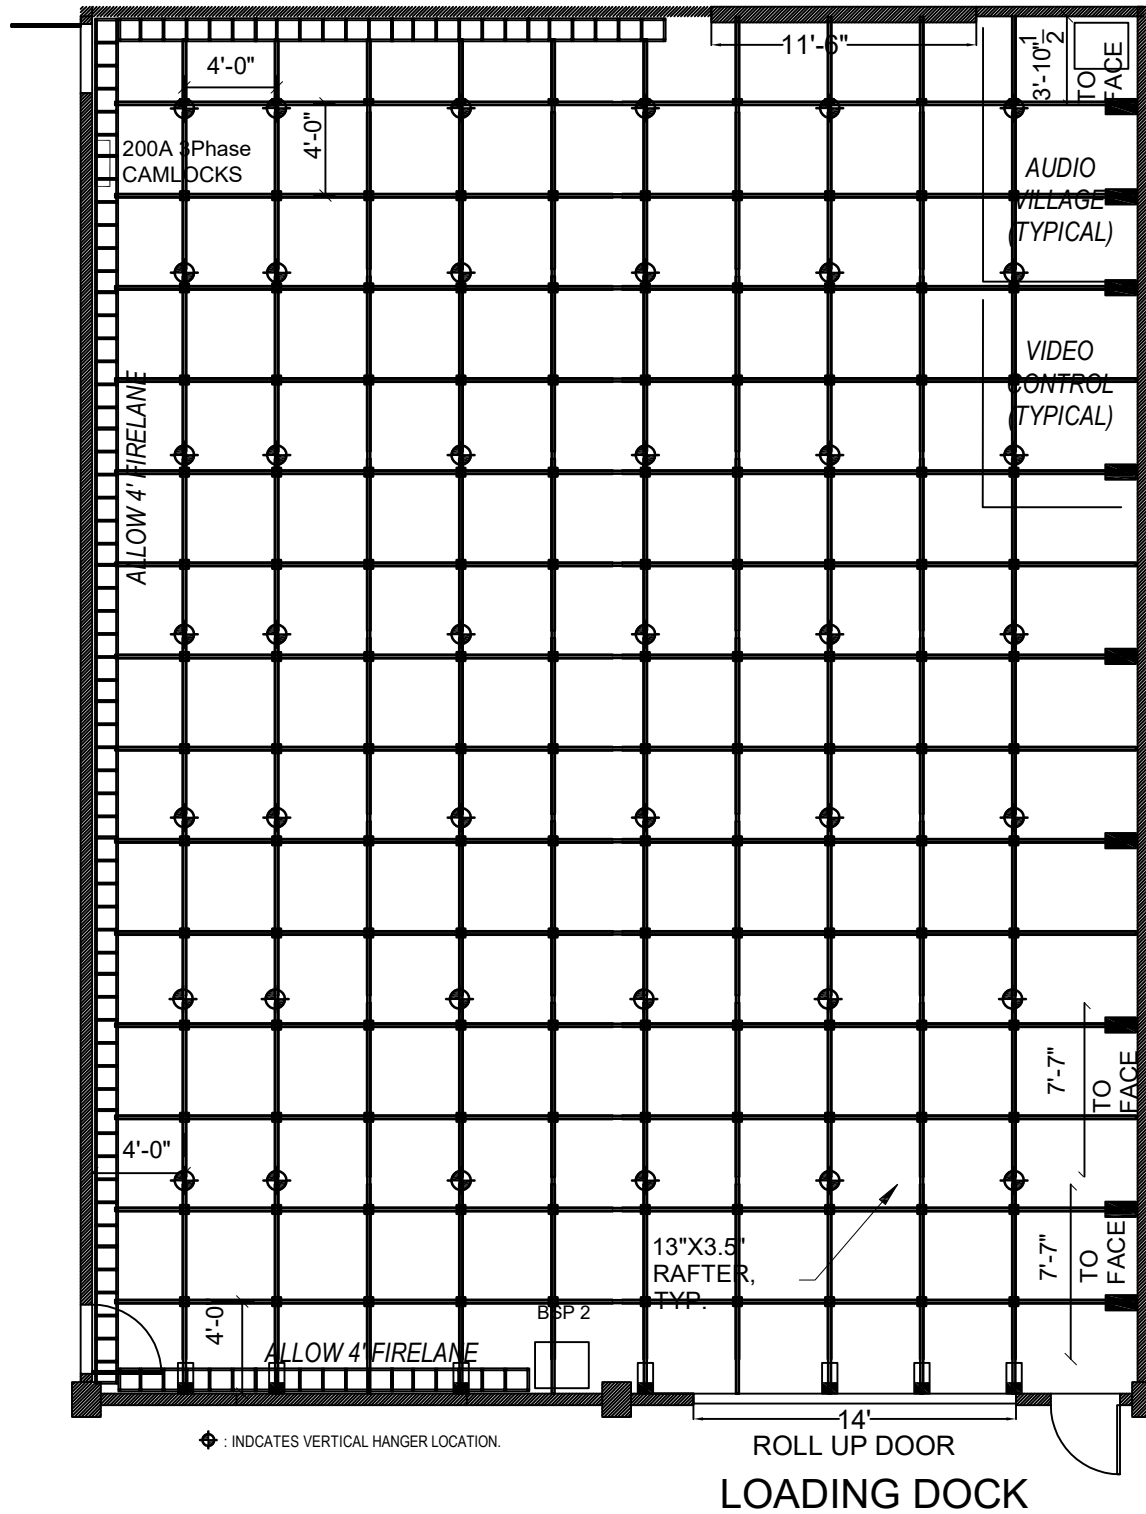

12615 BEATRICE STREET
PLAYA VISTA, CA 90066
310.803.9080
VistaStudios.com

ALL INFORMATION CONTAINED IN THIS DOCUMENT IS PROPRIETARY, AND IS THE INTELLECTUAL PROPERTY OF VISTA STUDIOS. ANY FORM OF REPRODUCTION IS PROHIBITED UNLESS EXPLICITLY AUTHORIZED IN WRITING BY AN AUTHORIZED AGENT.

DEPT. / PROJECT

**STUDIO OPS
STAGE 3**

DESIGNED BY: RH / FG	DATE: 7/15
DRAWN BY: NE / CD	DATE: 1/18
CHECKED BY: CD / MD	DATE: 1/18
APPROVED BY: R. HEER	DATE: 1/18

REV	DESCRIPTION	DATE	BY

TITLE:
**VISTA STUDIOS
STAGE 3
PLAN VIEW
w/ PIPE GRID**

SCALE:
1:100

SHEETS:
1 OF 1

PLOTTED:

DRAWING:
STAGE 3-PG