

P.L. 109.23'



VISTA STUDIOS LLC
12615 BEATRICE STREET
LOS ANGELES, CA 90066
310.803.9080
VistaStudios.com

ALL INFORMATION CONTAINED IN THIS DOCUMENT IS PROPRIETARY, AND IS THE INTELLECTUAL PROPERTY OF VISTA STUDIOS. ANY FORM OF REPRODUCTION IS PROHIBITED UNLESS EXPLICITLY AUTHORIZED IN WRITING BY AN AUTHORIZED AGENT.

DEPT. / PROJECT
FACILITY OVERVIEW

DESIGNED BY: RH / FG	DATE: 7/15
DRAWN BY: NE	DATE: 1/17
CHECKED BY: CD / MD	DATE: 4/17
APPROVED BY: R. HEER	DATE: 4/17

REV	DESCRIPTION	DATE	BY


TITLE:
**VISTA STUDIOS
JANDY GND FLR
PLAN VIEW**

SCALE:
1:500

SHEETS:
1 of 3

PLOTTED:

DRAWING:
JANDY GND

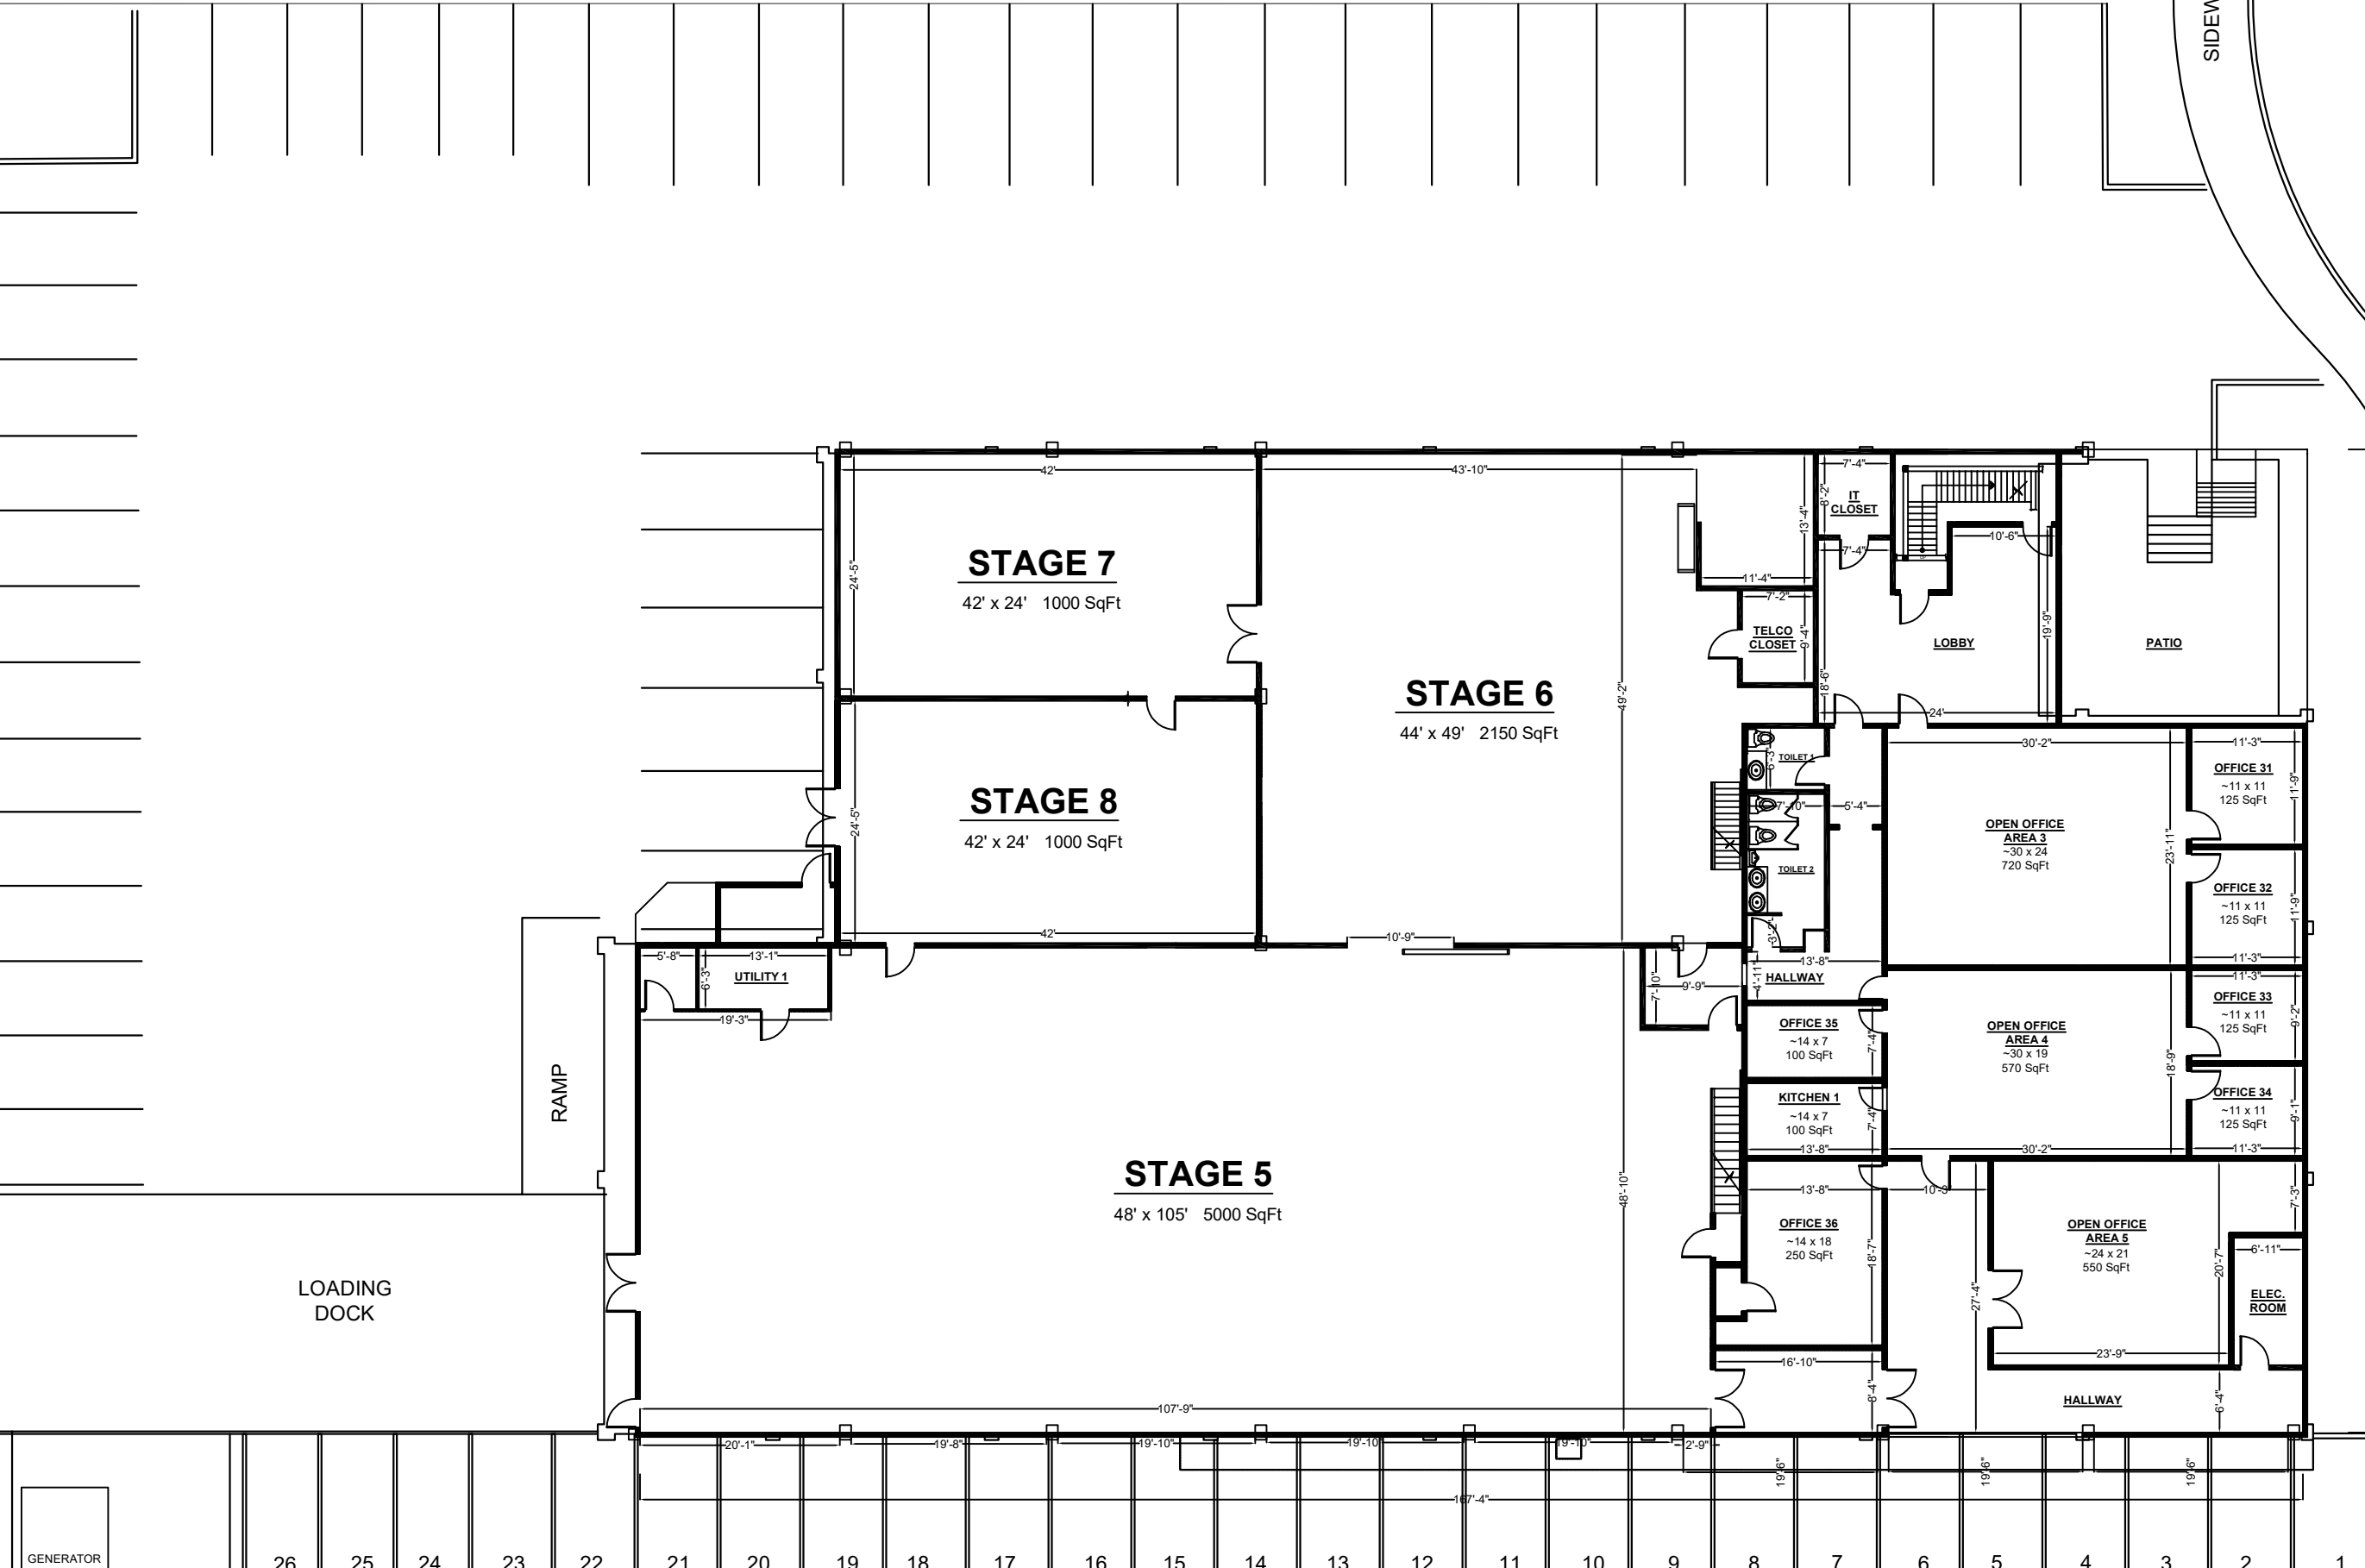

GENERATOR

26 25 24 23 22 21 20 19 18 17 16 15 14 13 12 11 10 9 8 7 6 5 4 3 2 1